


**3.40m DOUBLE GATE DETAILS**  
1:50


**NOTE**  
TO BE ANTI-GRAFFITI COATED  
ON SIDE FACING ROAD OR POS  
ALL STEEL POSTS & FRAMEWORK  
TO BE GALVANIZED.

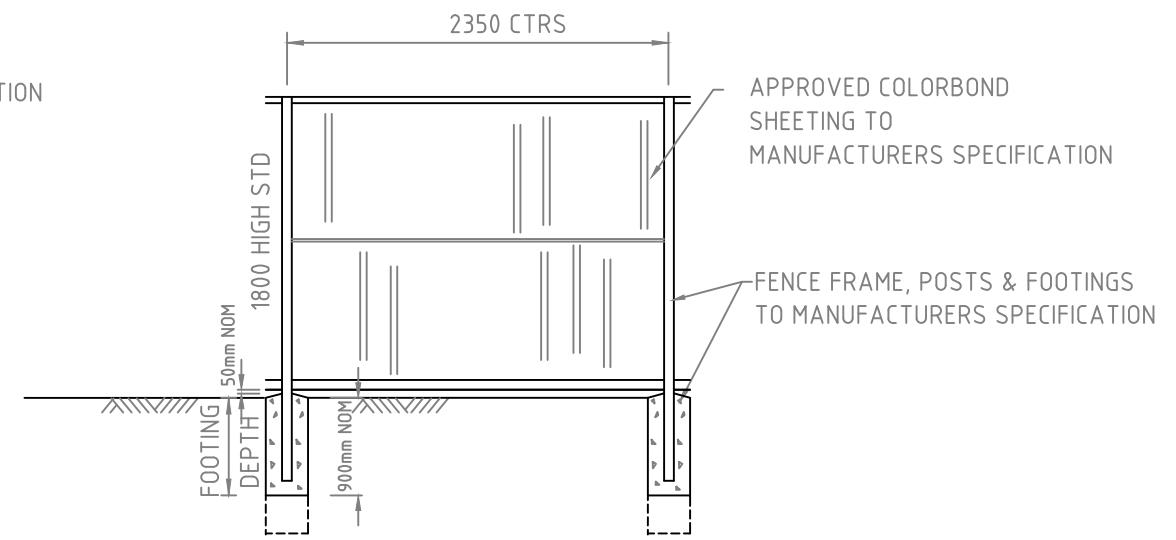

**COLORBOND FENCE DETAILS**  
1:50

TO SUIT WIND REGION A  
TERRAIN CATEGORY = 2  
SEE AS1170.2-1989

c				31/08/18
B				9/11/07
A				21/8/03
Document Set ID: 6491128				
Version: 2, Version Date: 04/2019				
	Chk'd	App'd	Date	

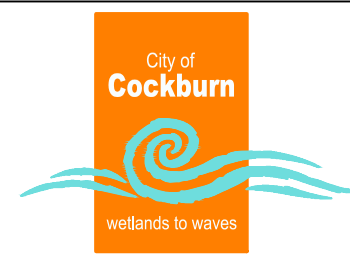

**CITY OF COCKBURN**  
9 COLEVILLE CRESCENT,  
SPEARWOOD WA 6163  
PHONE: (08) 9411 3444

**STANDARD DETAILS**

Title				
<b>FENCE</b>				
<b>STANDARD COLORBOND FENCE DETAILS</b>				
DESIGNED	NS	APPROVED	SCALE AS SHOWN	JOB No
DRAWN	NS	DATE	DWG No	SHEET No REV
CHECKED			2423B03	15 C